

DISTRICT
2
PROGRAM
OFFICE

TALLAHASSEE, FLORIDA

FLORIDA
DEPARTMENT
OF CHILDREN
AND FAMILY
SERVICES

STATE PROJ. NO.: DCF-00240250

DRAWN	PHASE	CHECK	DATE
HB_CD	SCHEM	J. JOHNSON	6.01.01
HB_CD	DD	J. JOHNSON	7.25.01
HB_CD	50% CD	J. JOHNSON	10.26.01
HB	100% CD	J. JOHNSON	6.17.02


REVISIONS

#	DATE	COMMENTS

JPA PROJECT NO.: 0101.001

SECOND FLOOR
PLAN

SHEET

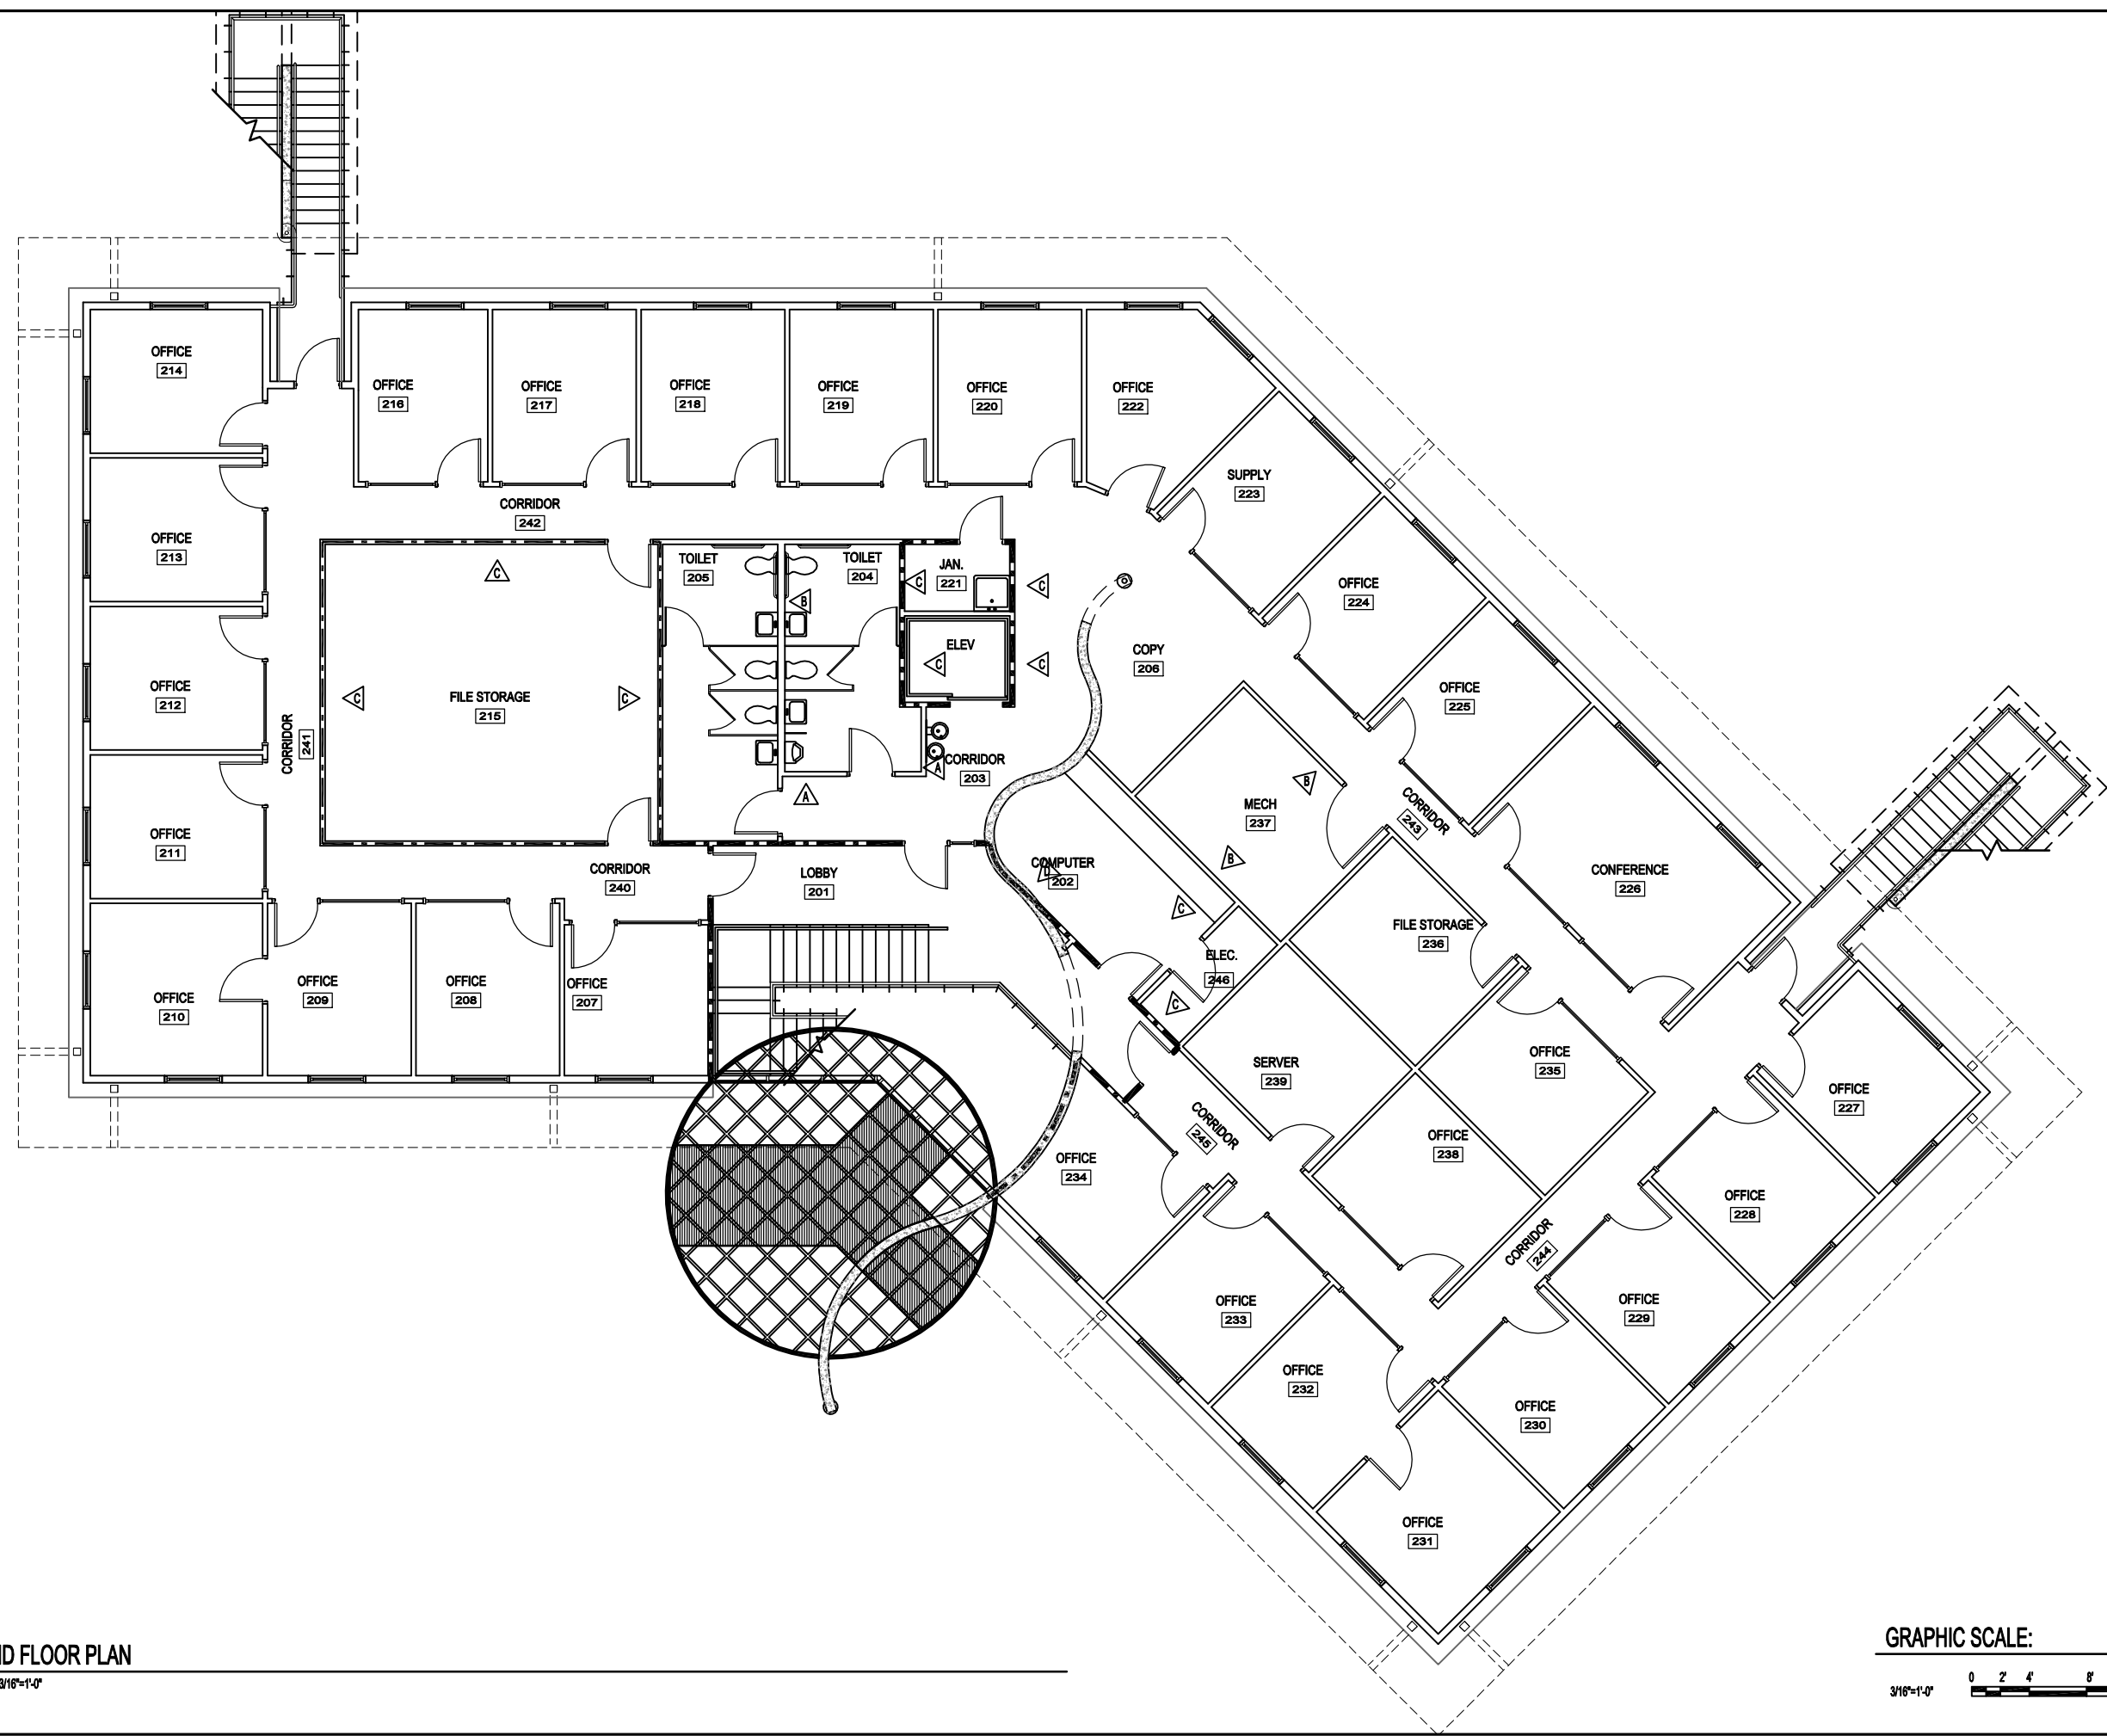

SECOND FLOOR PLAN
SCALE: 3/16"=1'-0"

