



DRAWN	PHASE	CHECK	DATE
HB_CD	SCHEM	L. JOHNSON	6.01.01
HB_CD	DD	L. JOHNSON	7.25.01
HB_CD	50% CD	L. JOHNSON	10.26.01
HB	100% CD	L. JOHNSON	6.17.02

REVISIONS

#	DATE	COMMENTS

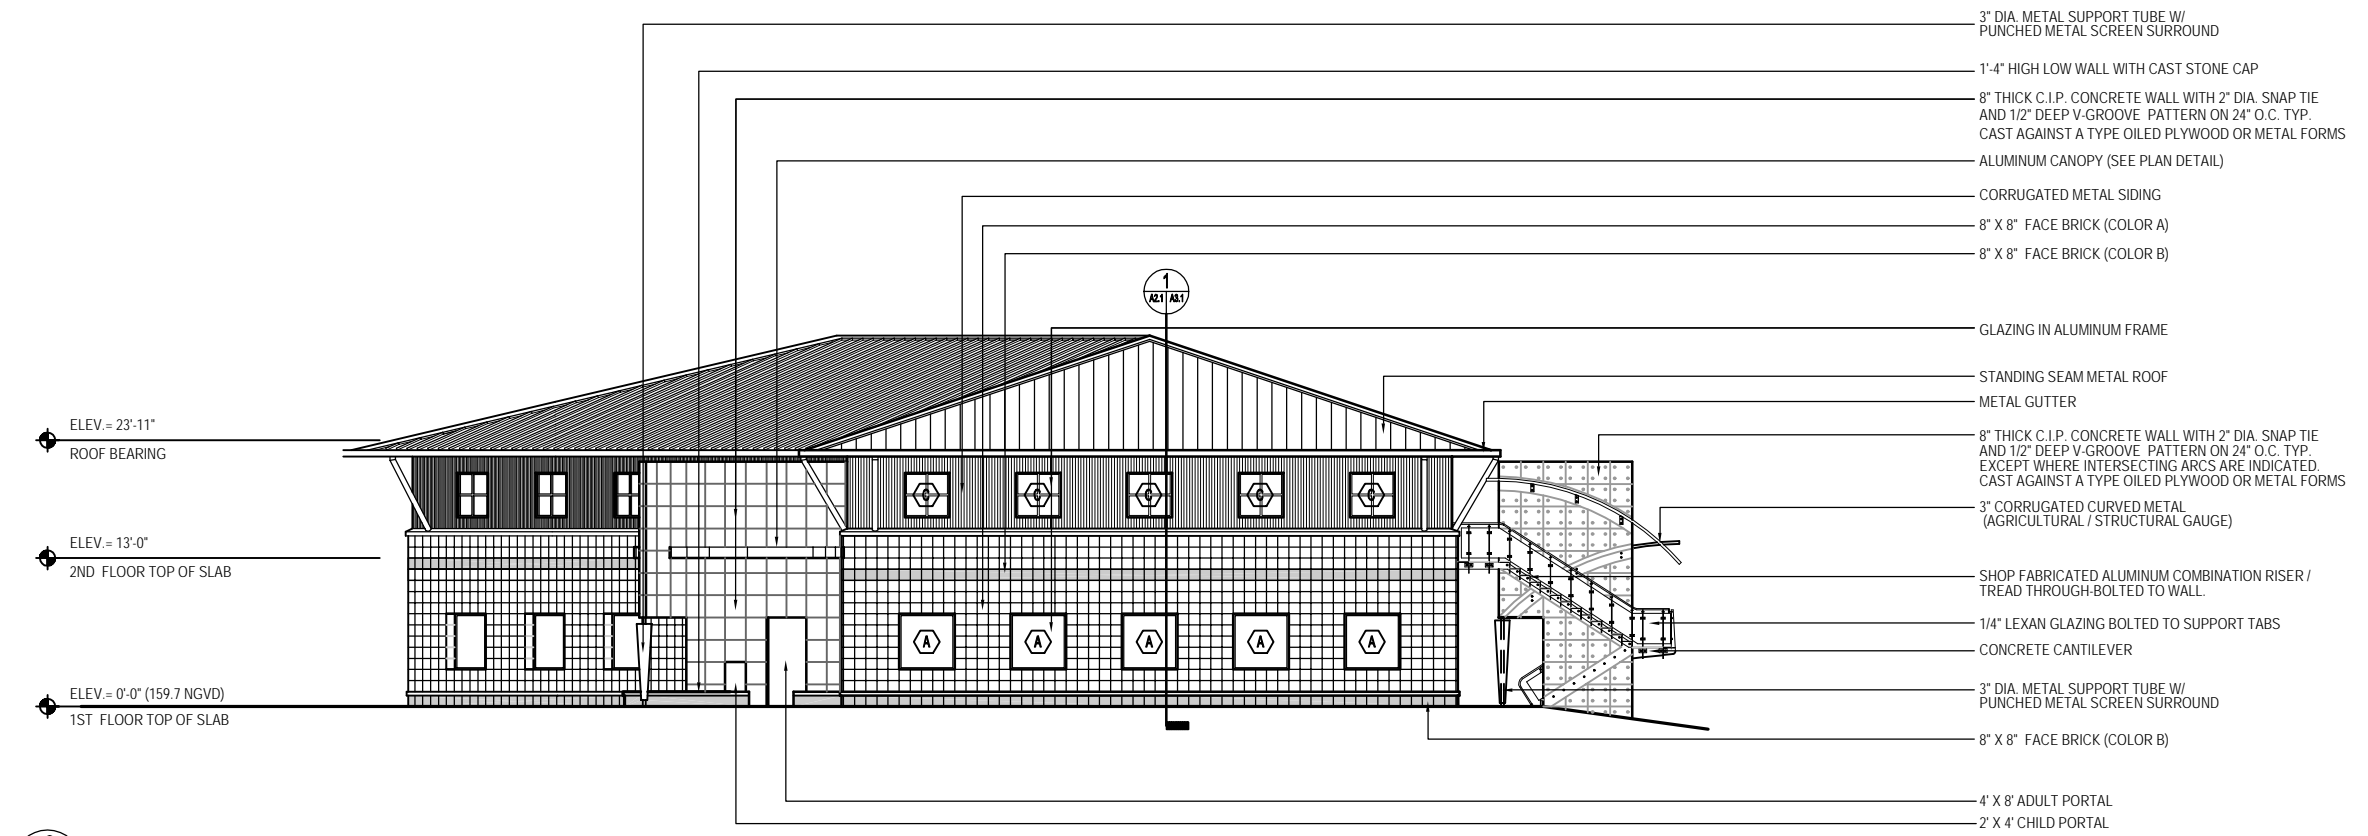

**C** SOUTHEAST ELEVATION  
SCALE: 1/8"=1'-0"

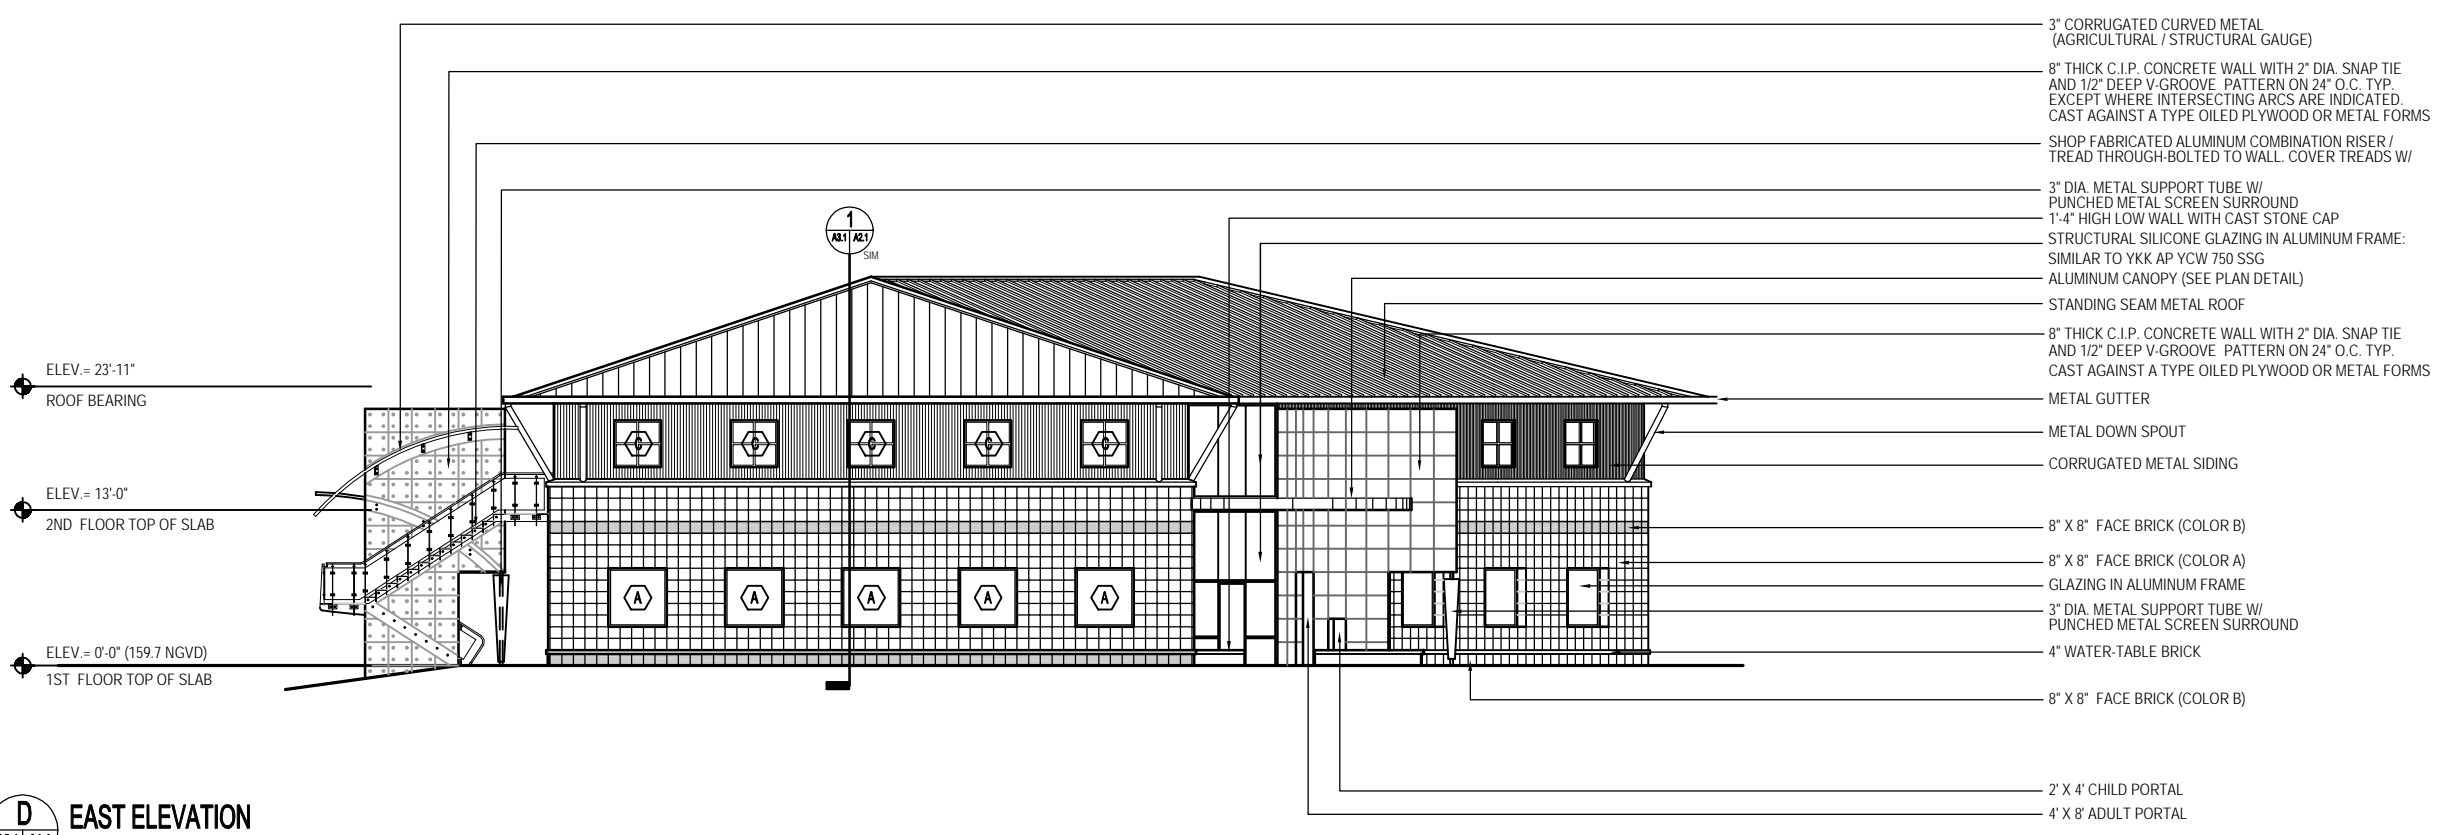

**D** EAST ELEVATION  
SCALE: 1/8"=1'-0"