


SCALE: 1" = 40'

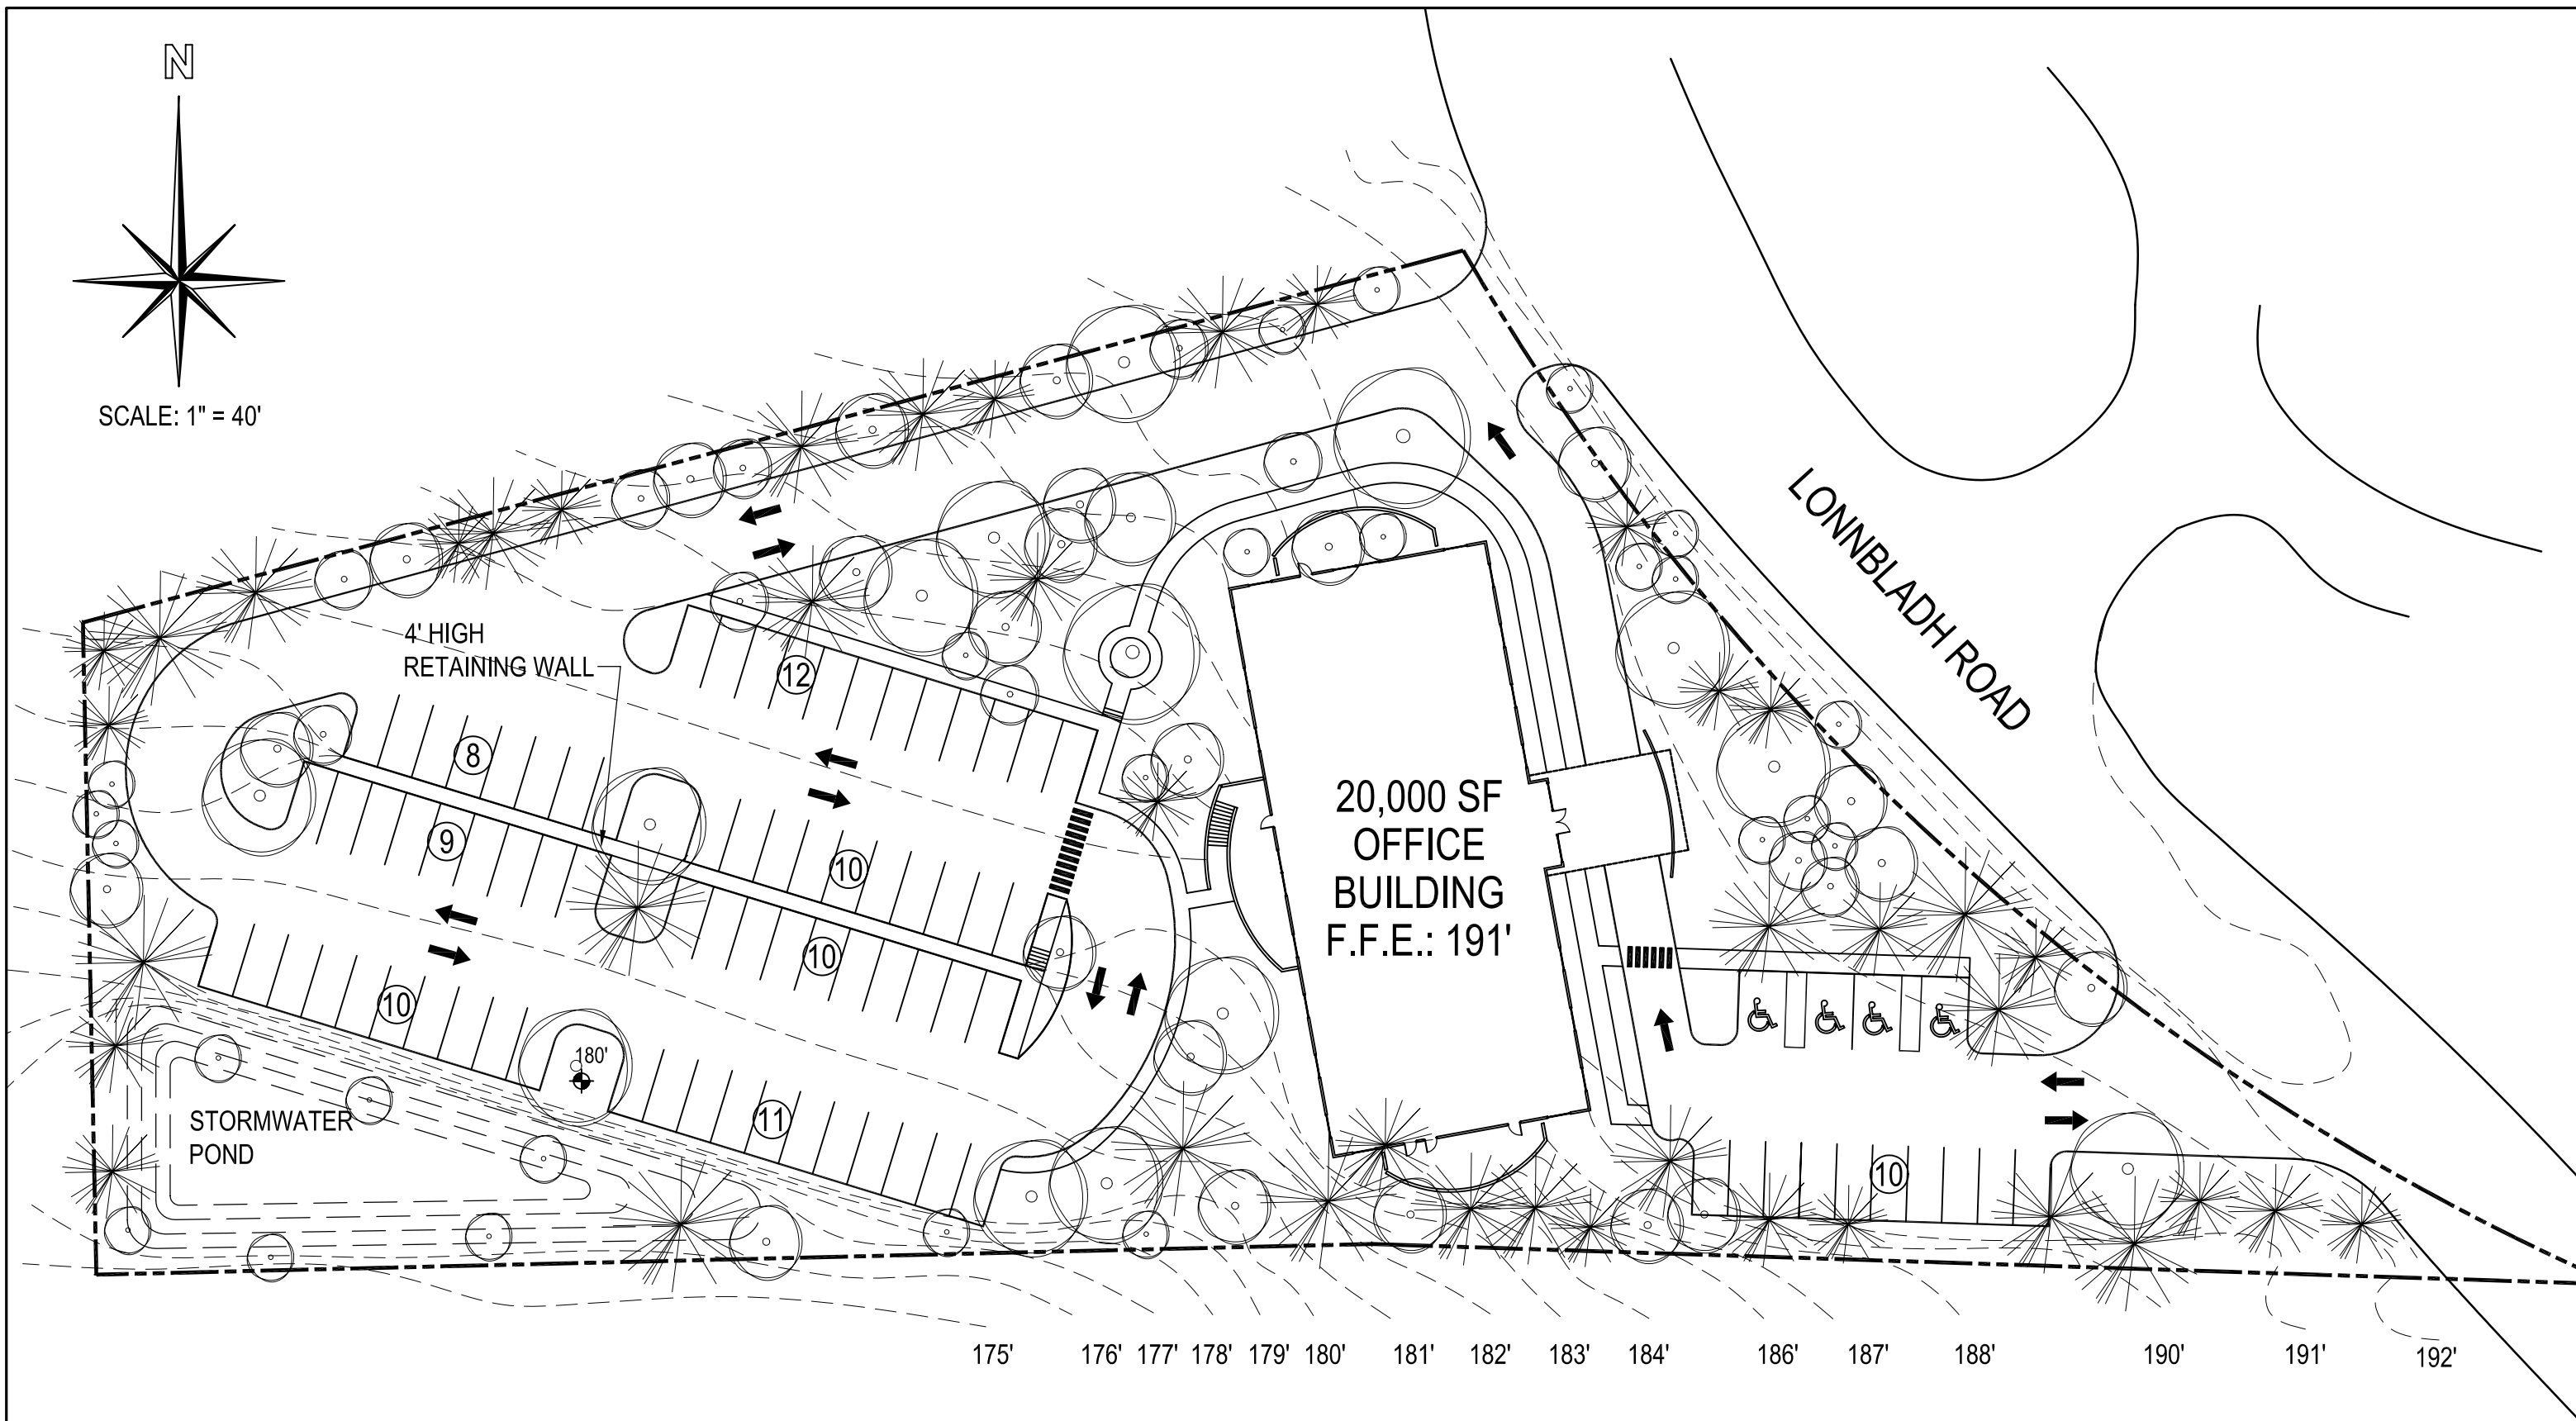

**JOHNSON PETERSON  
ARCHITECTS, INC.**

2110 CENTERVILLE ROAD, SUITE C  
TALLAHASSEE, FLORIDA 32308  
850 224.9700 VOICE 850  
224.9797 FAX  
JPARCHITECTS.COM  
hbosely@jparchitects.com

NEW OFFICES FOR THE LAW FIRM OF

**MESSER, CAPARELLO & SELF**

**SCHEMATIC SITE PLAN B – 30 DEGREE ROTATION**