

PREMIER BANK

APALACHEE PARKWAY BRANCH


DRAWN	PHASE	CHECK	DATE
HB	100% CD	L. JOHNSON	10/20/03

REVISIONS		
#	DATE	COMMENTS
1	10/20/03	REVISE SPOT ELEVATIONS

JPA PROJECT NO.: 0203.001

FOUNDATION PLAN

SHEET
S1.1

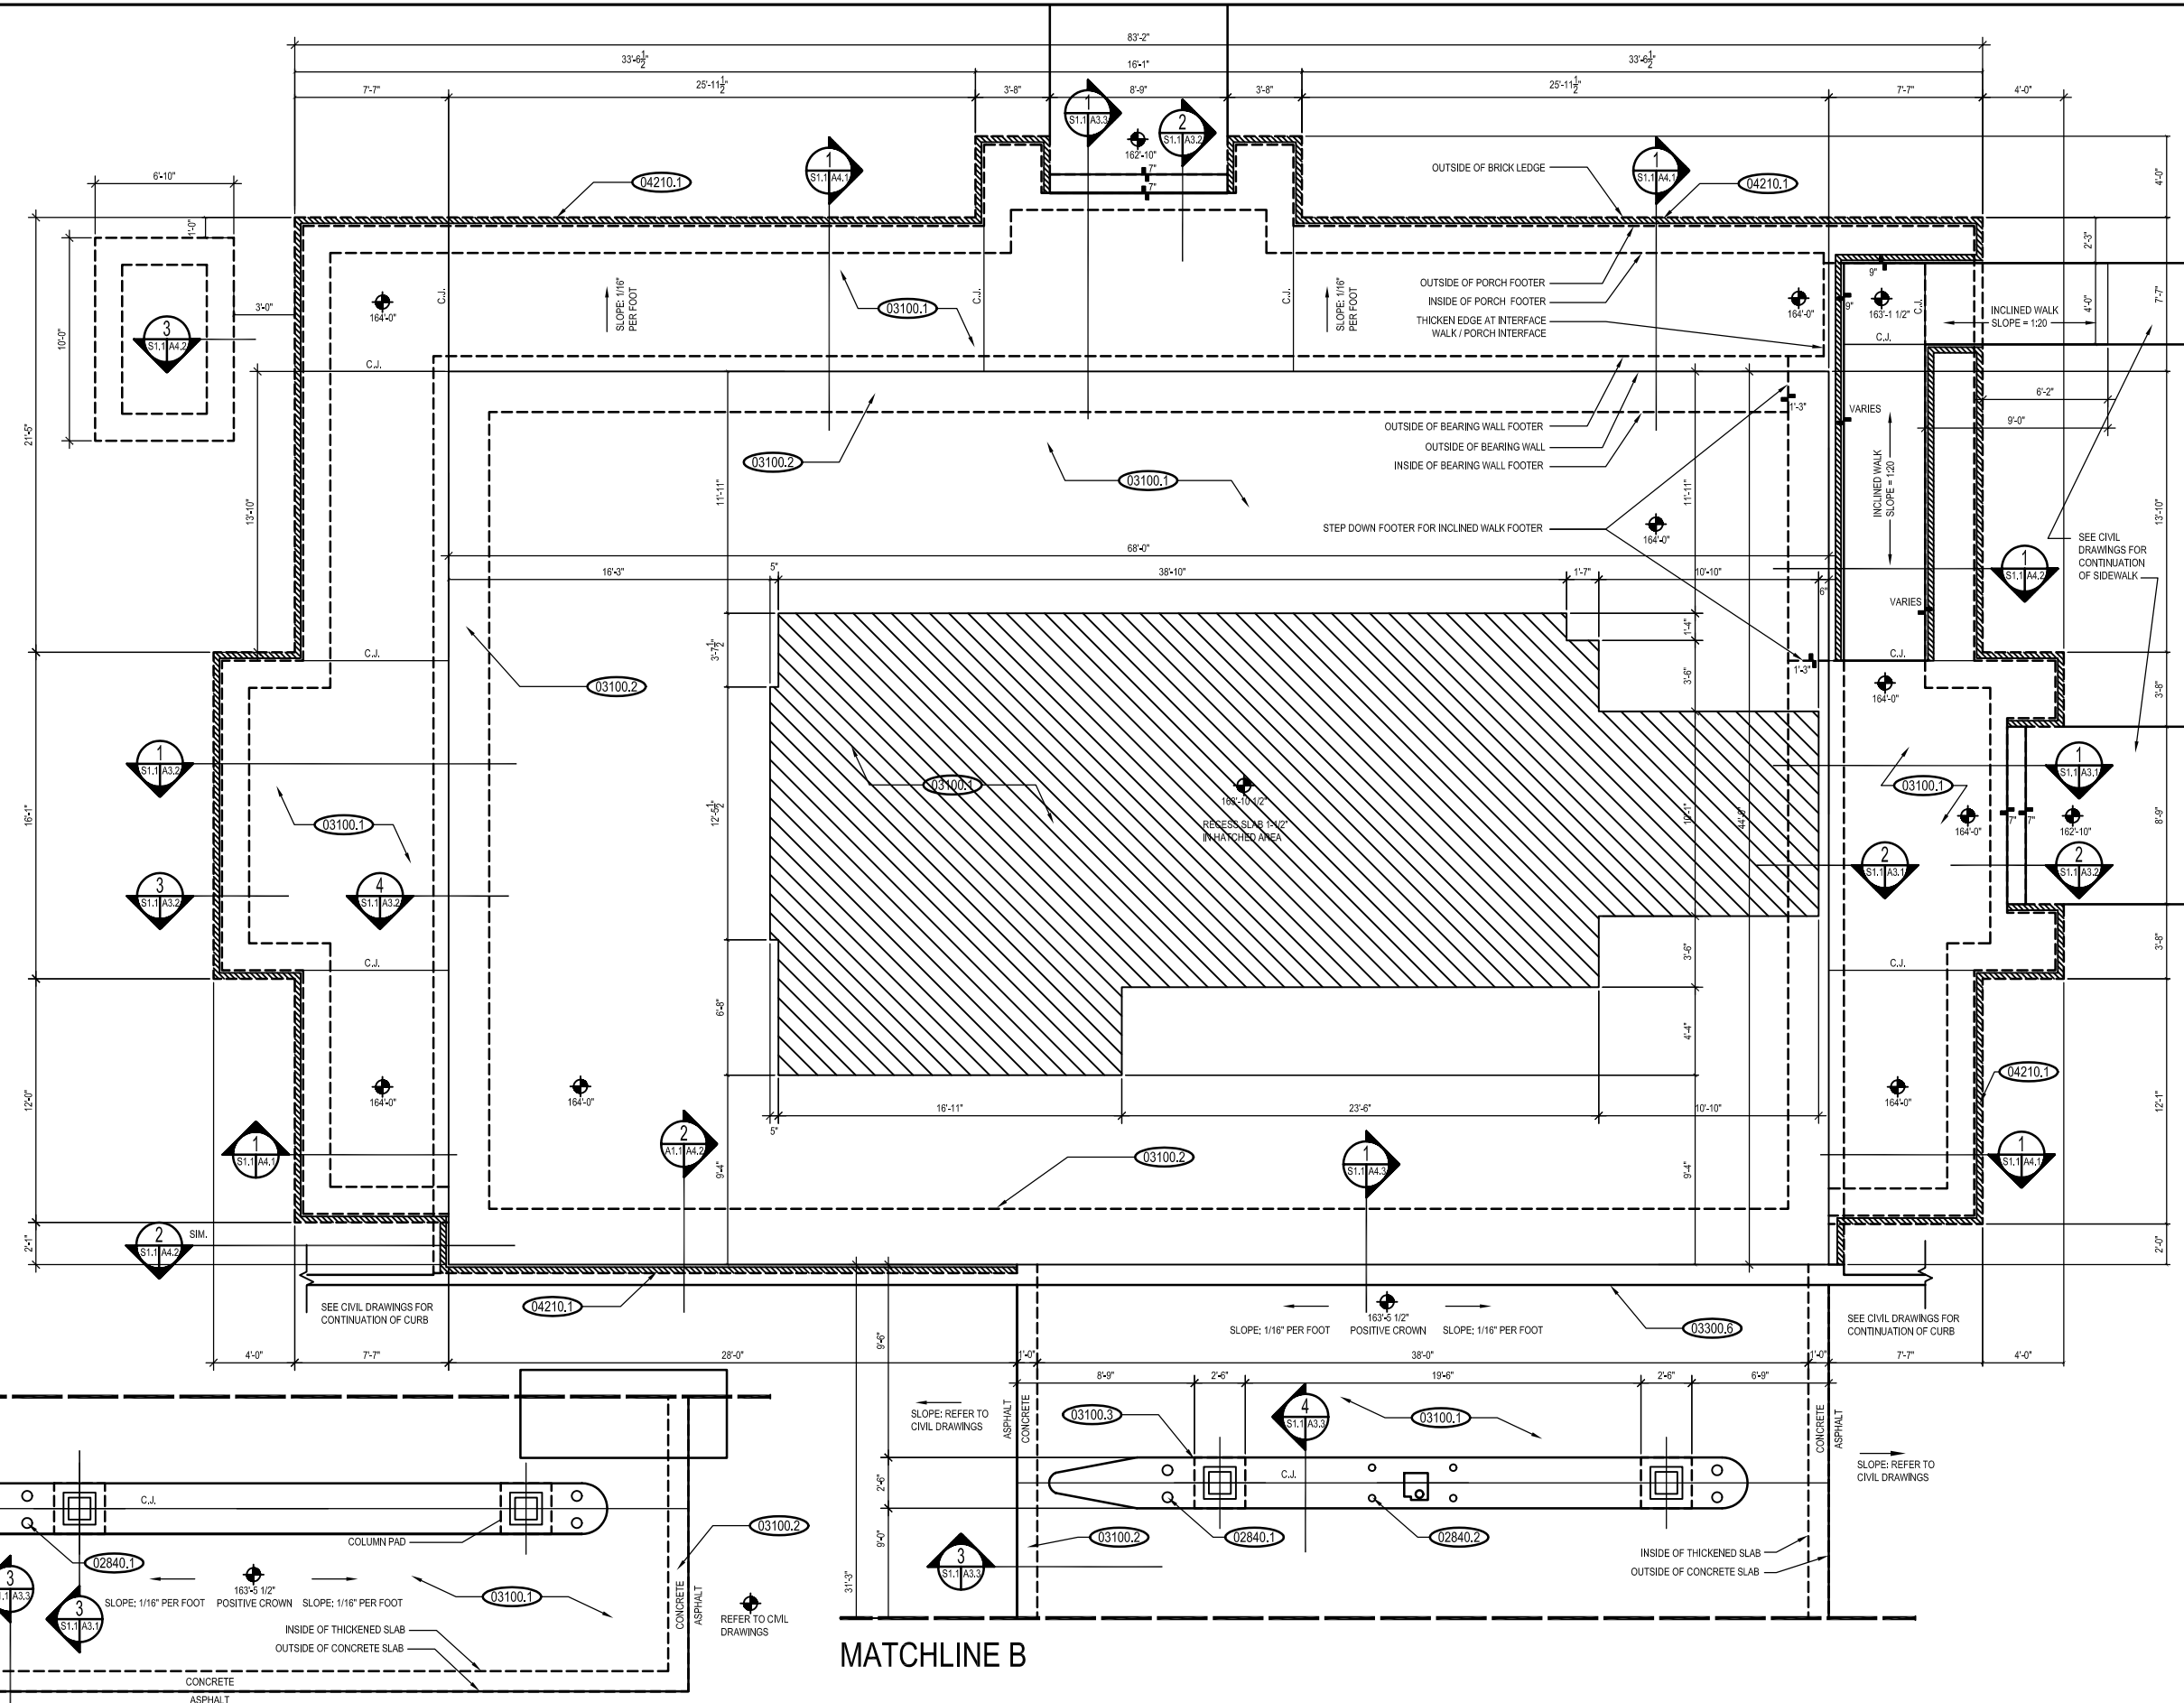

MATCHLINE B

MATCHLINE B